



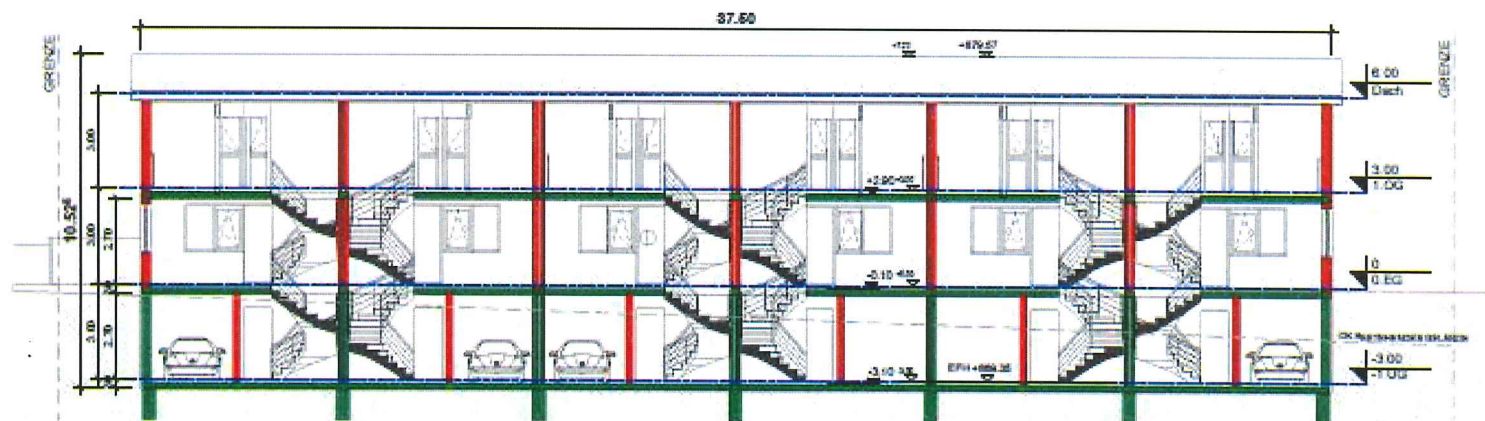


SCHNITT 1-1 M 1:100

SCHNITT 1-1 M 1:100

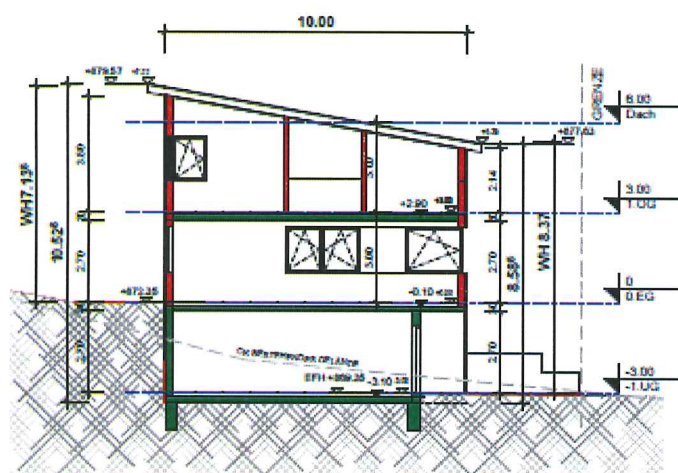

SCHNITT 2-2
M 1:100

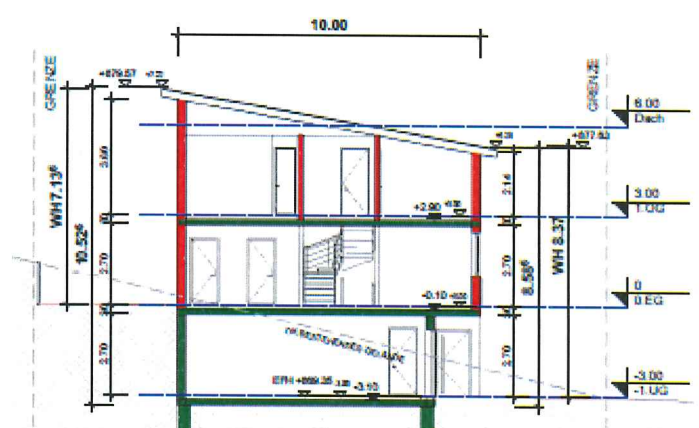

SCHNITT 3-3
M 1:100