



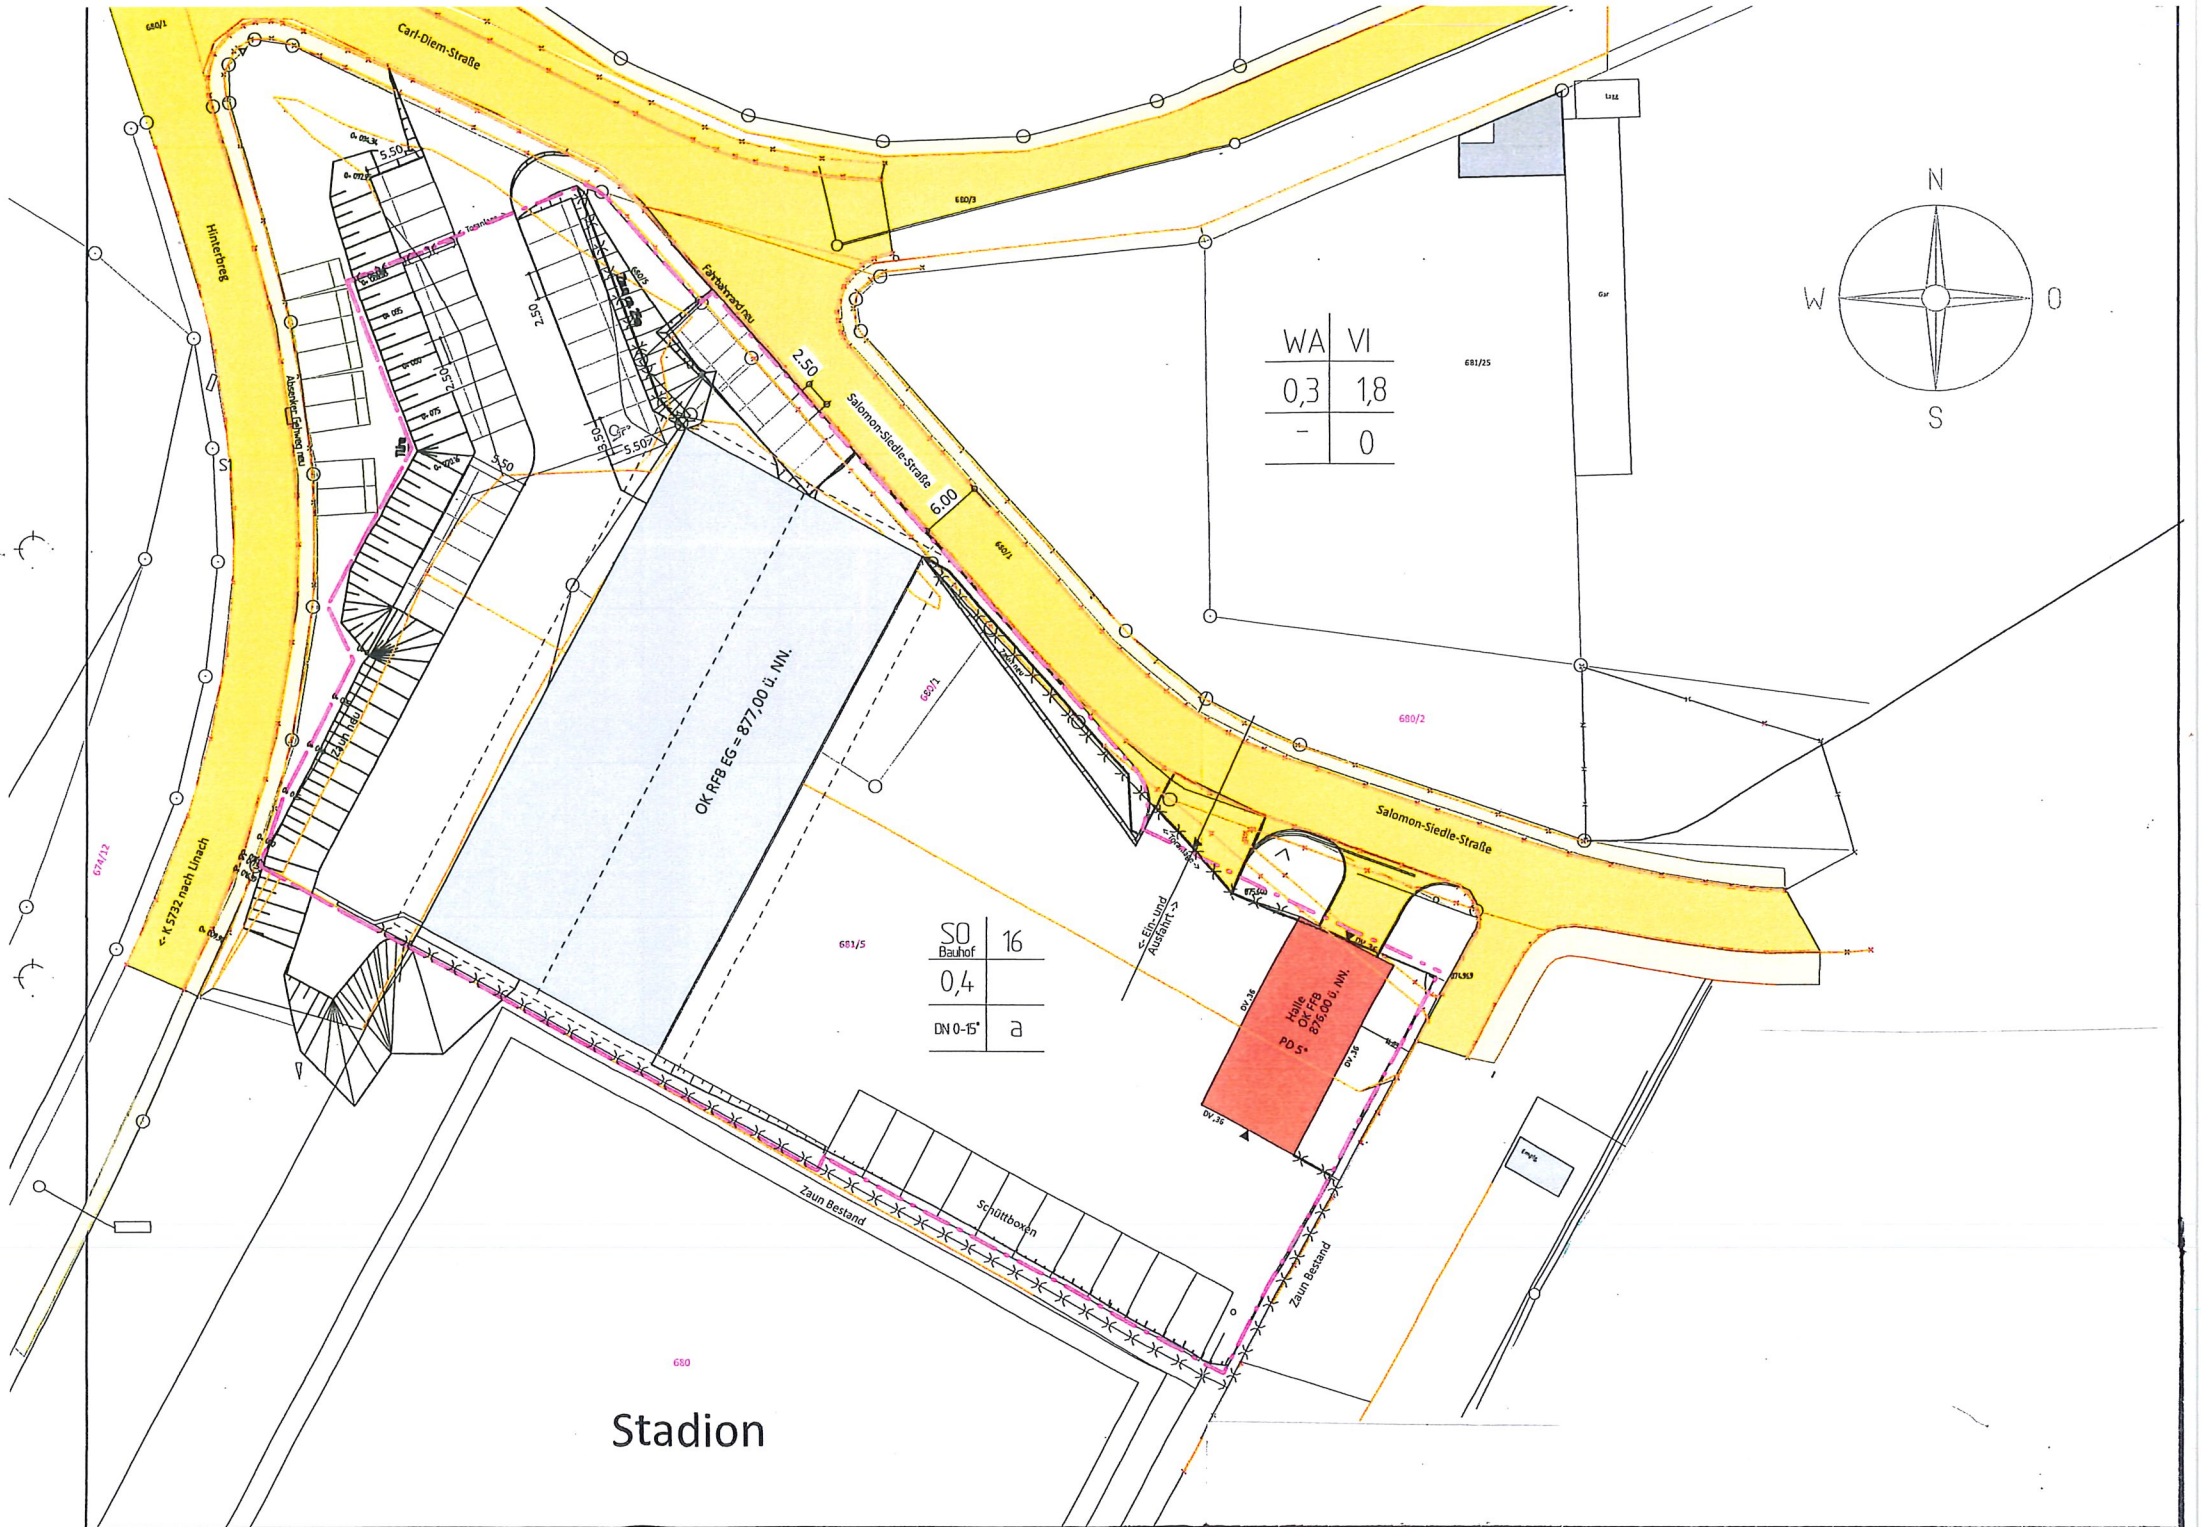


| WA  | VI  |
|-----|-----|
| 0,3 | 1,8 |
| -   | 0   |

| SO       | 16 |
|----------|----|
| Bauhof   |    |
| 0,4      |    |
| DN 0-15' | a  |


Stadion

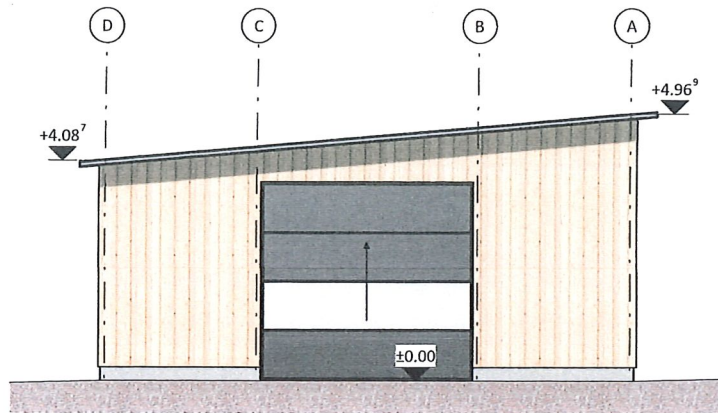


NORD

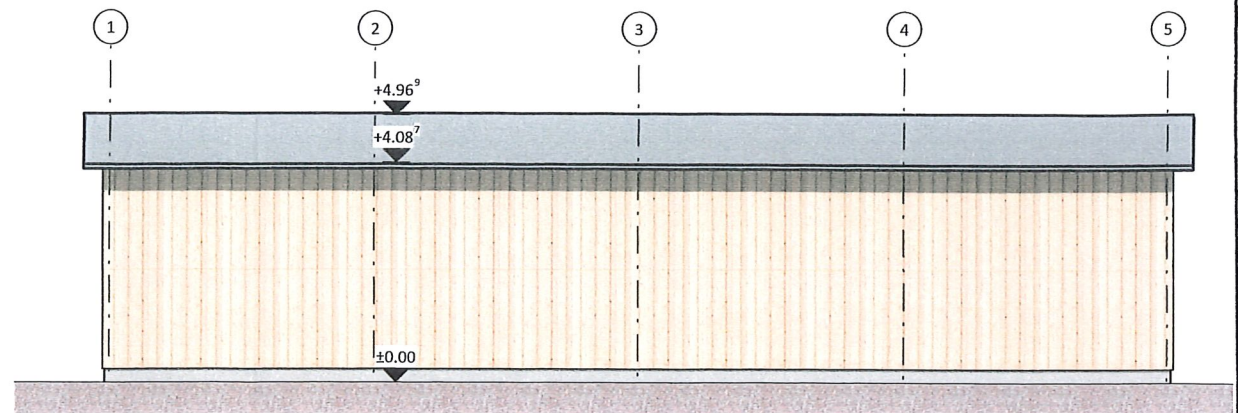

OST

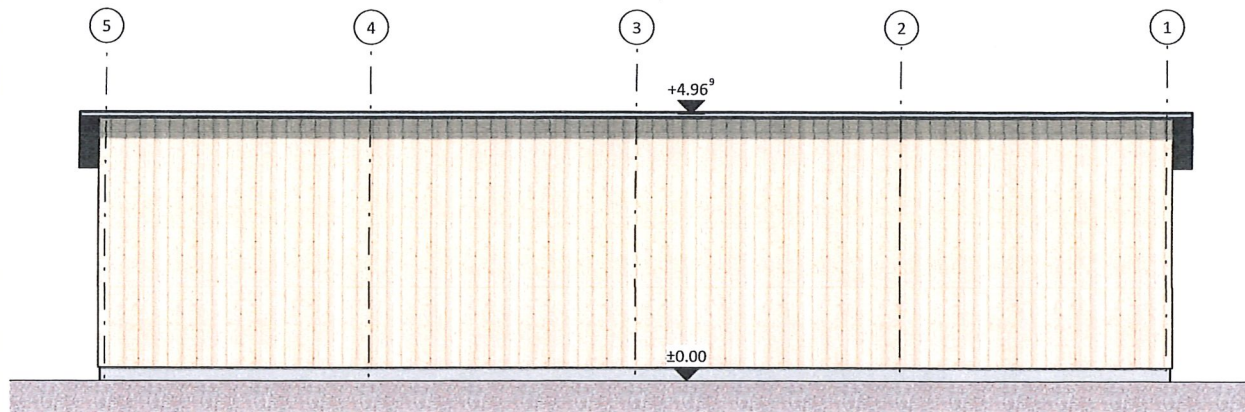

WEST

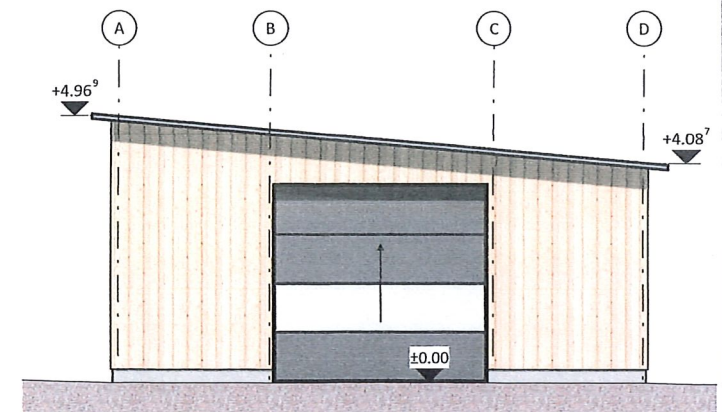

SÜD